


KEYPLAN LT.4
SKALA 1:25



DENAH BONGKARAN
SKALA 1:100

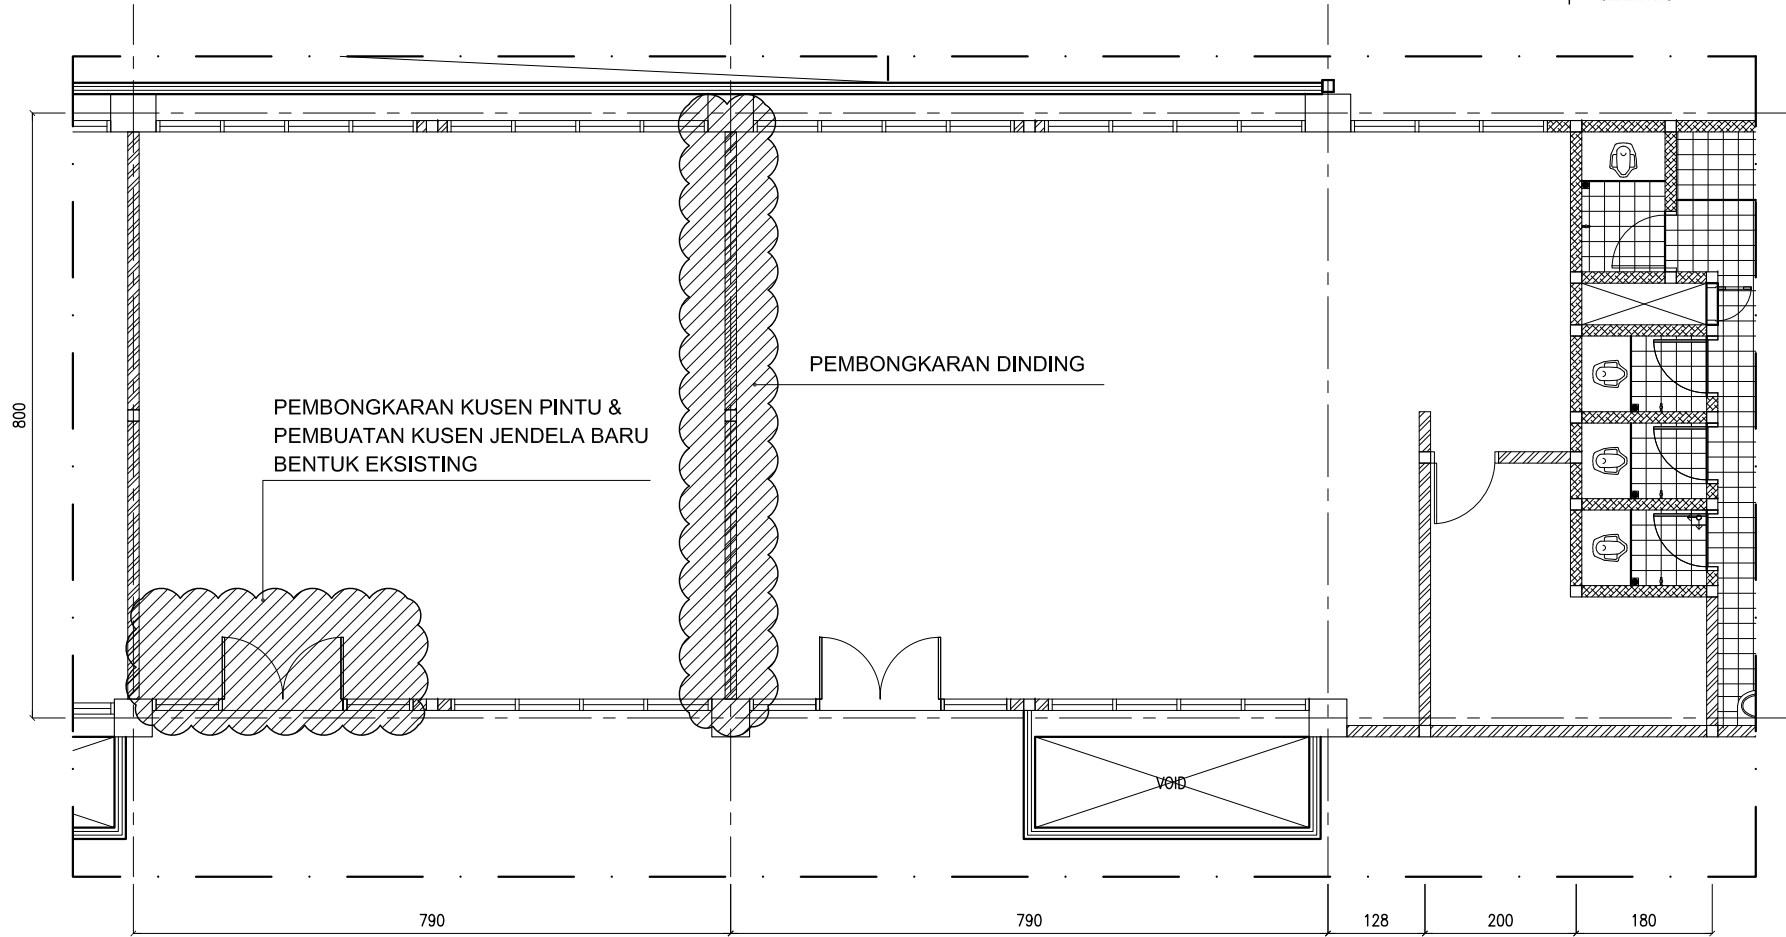

 KONDISI 1 EKSISTING
SKALA NTS




 KONDISI 2 EKSISTING
SKALA NTS




 KONDISI 3 EKSISTING
SKALA NTS



 KONDISI 4 EKSISTING
SKALA NTS

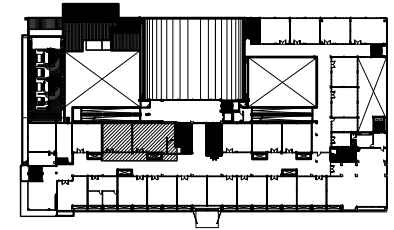

KEYPLAN LT.4
SKALA 1:25

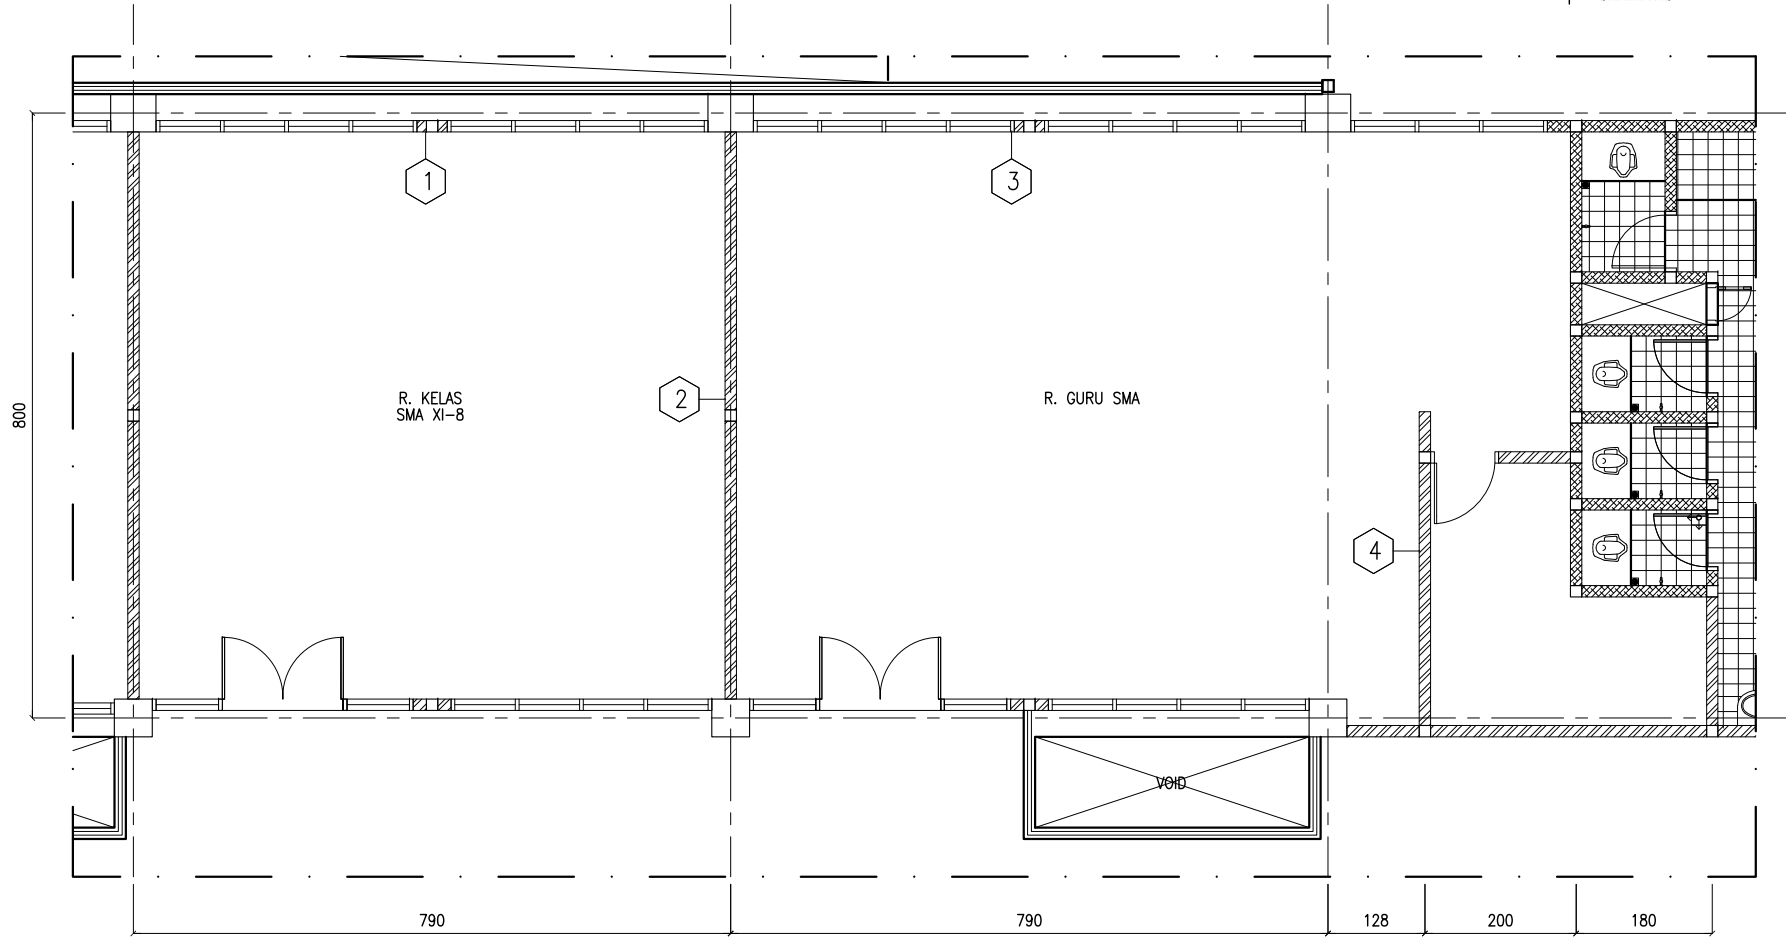

DENAH EKSTING LAB. BAHASA BERSAMA
SKALA 1:100